


**FOR DISCUSSION PURPOSES ONLY  
NOT FOR CONSTRUCTION**

NAVIGATIONAL CHANNEL  
(SWING SPAN CLOSED)

NAVIGATIONAL CHANNEL  
(SWING SPAN OPEN)

CONSTRUCTION ACCESS TRESTLE

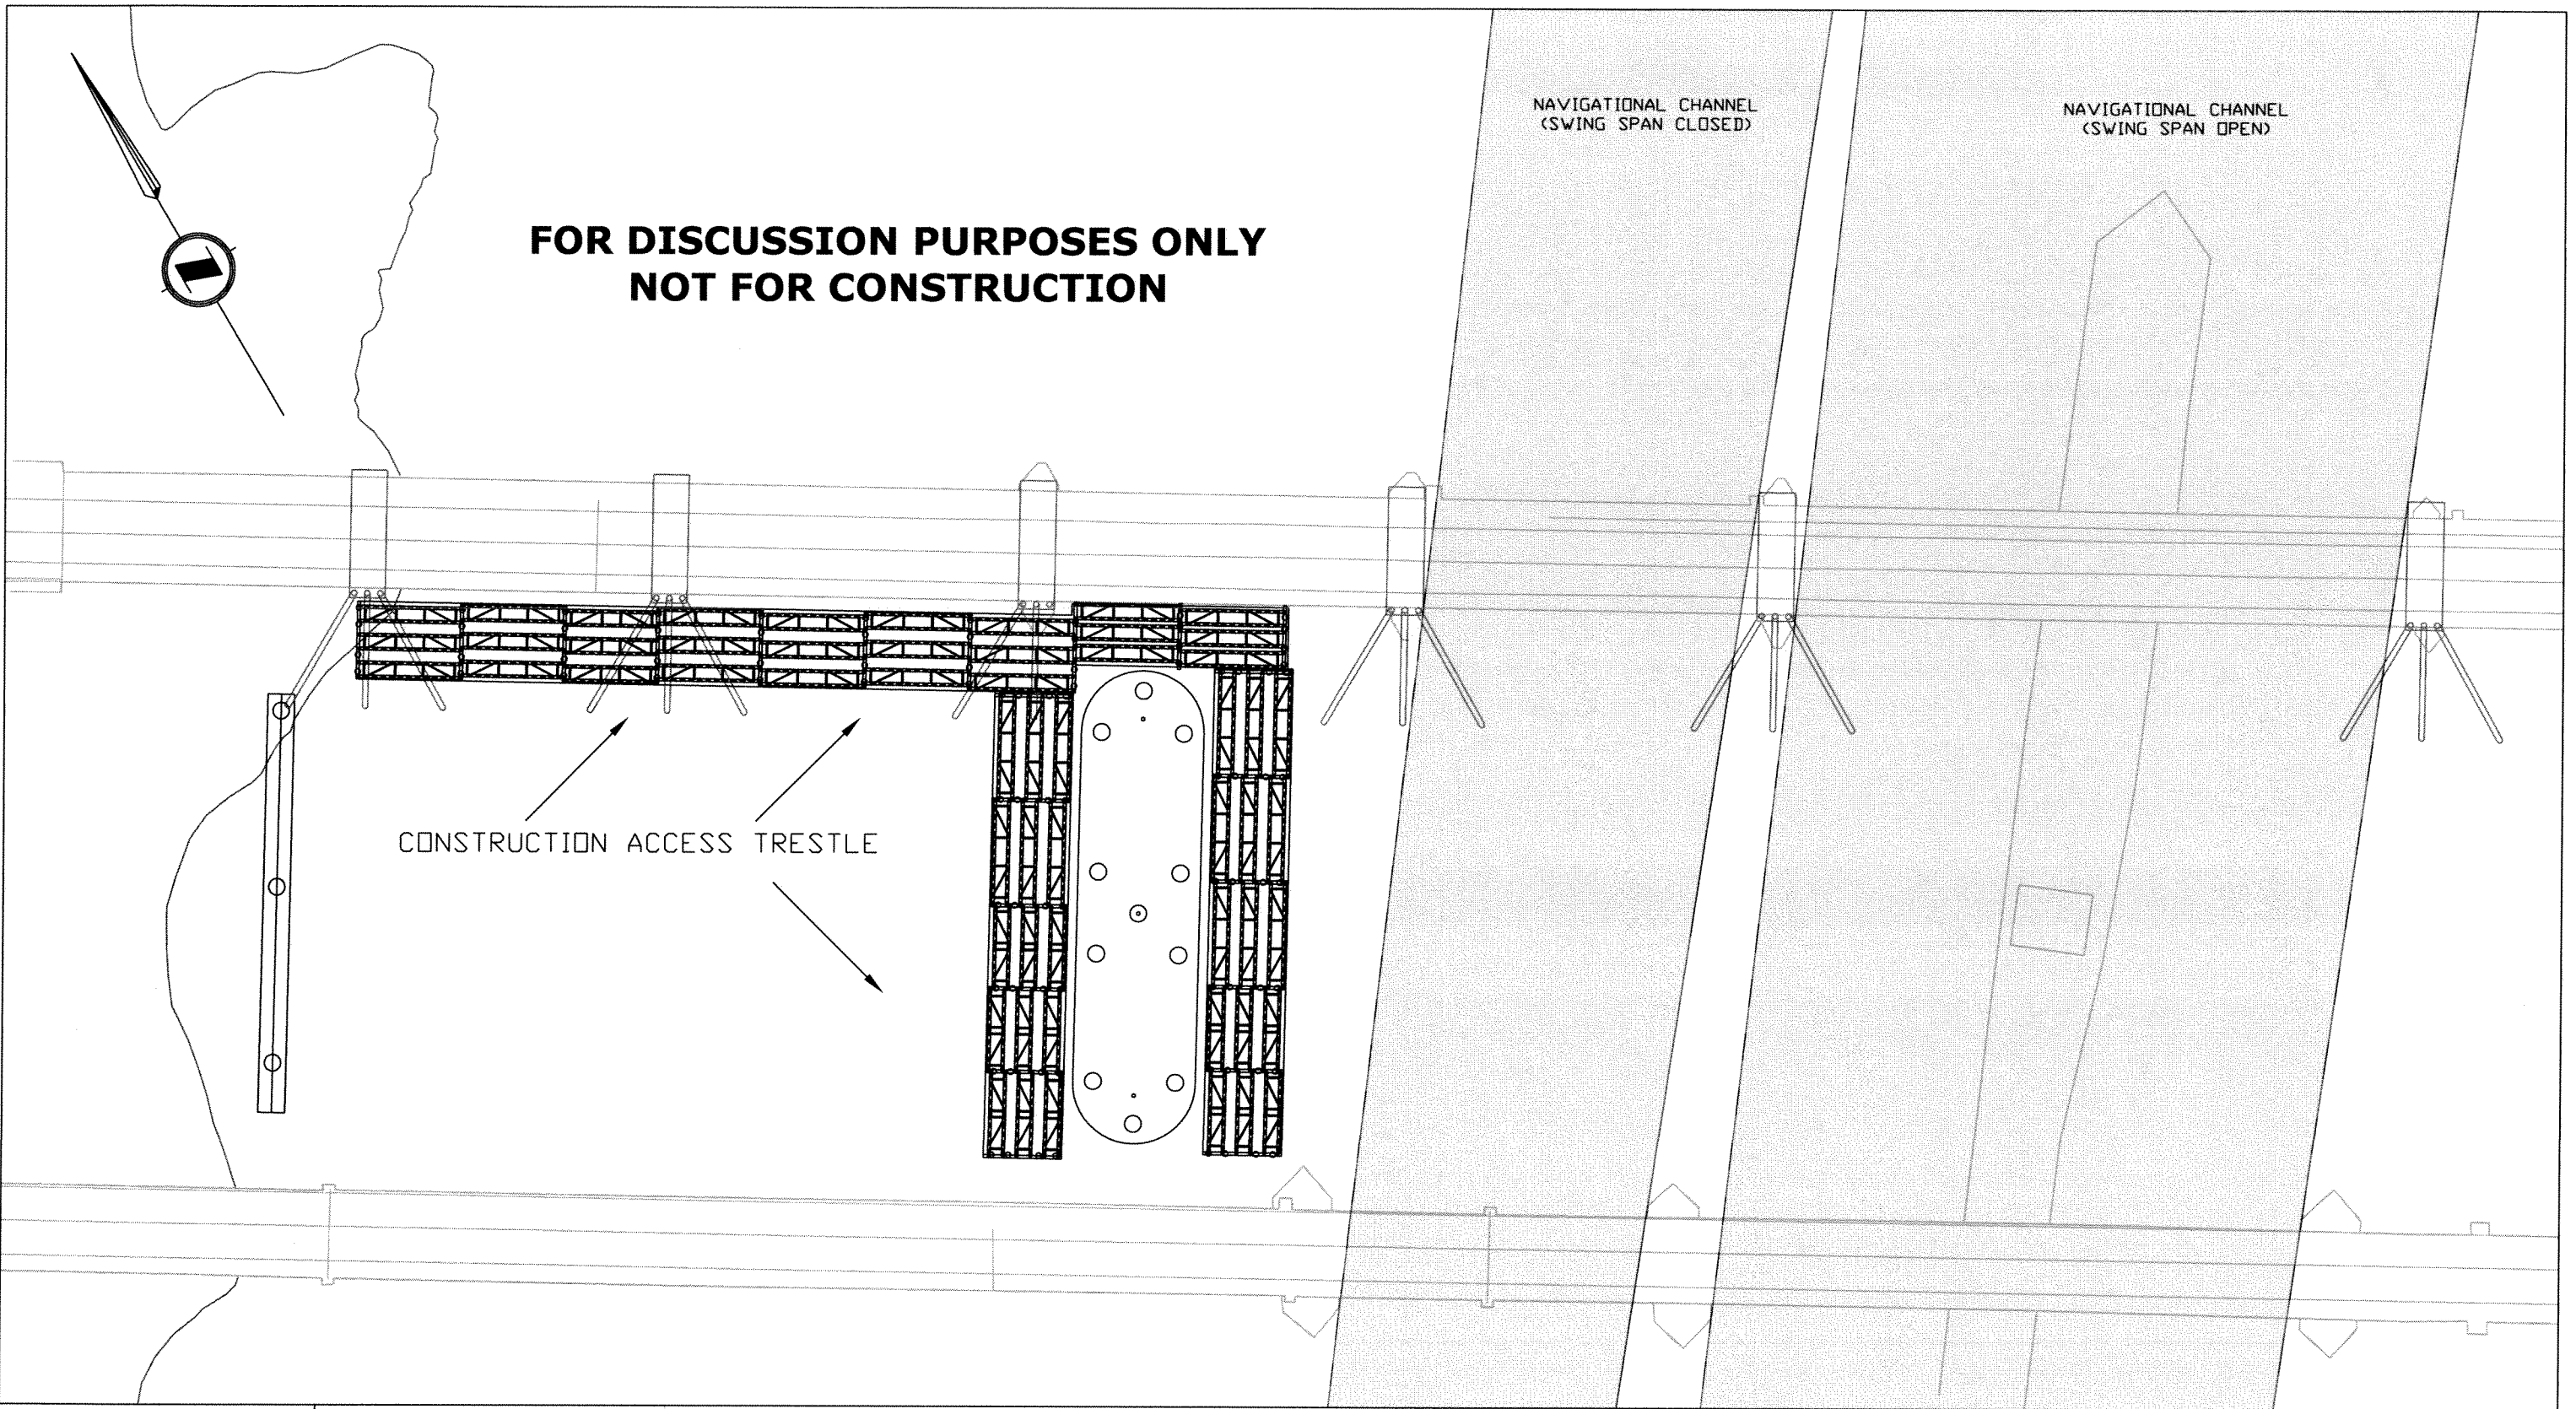

PLAN

PITT RIVER BRIDGE & MARY HILL INTERCHANGE PROJECT

DRAWING TITLE

WEST TRESTLE BARGE AND NAVIGATIONAL CHANNEL PLAN

PROJECT No.

7242

DATE

SEPTEMBER 6, 2007



Ministry of  
Transportation